





1F

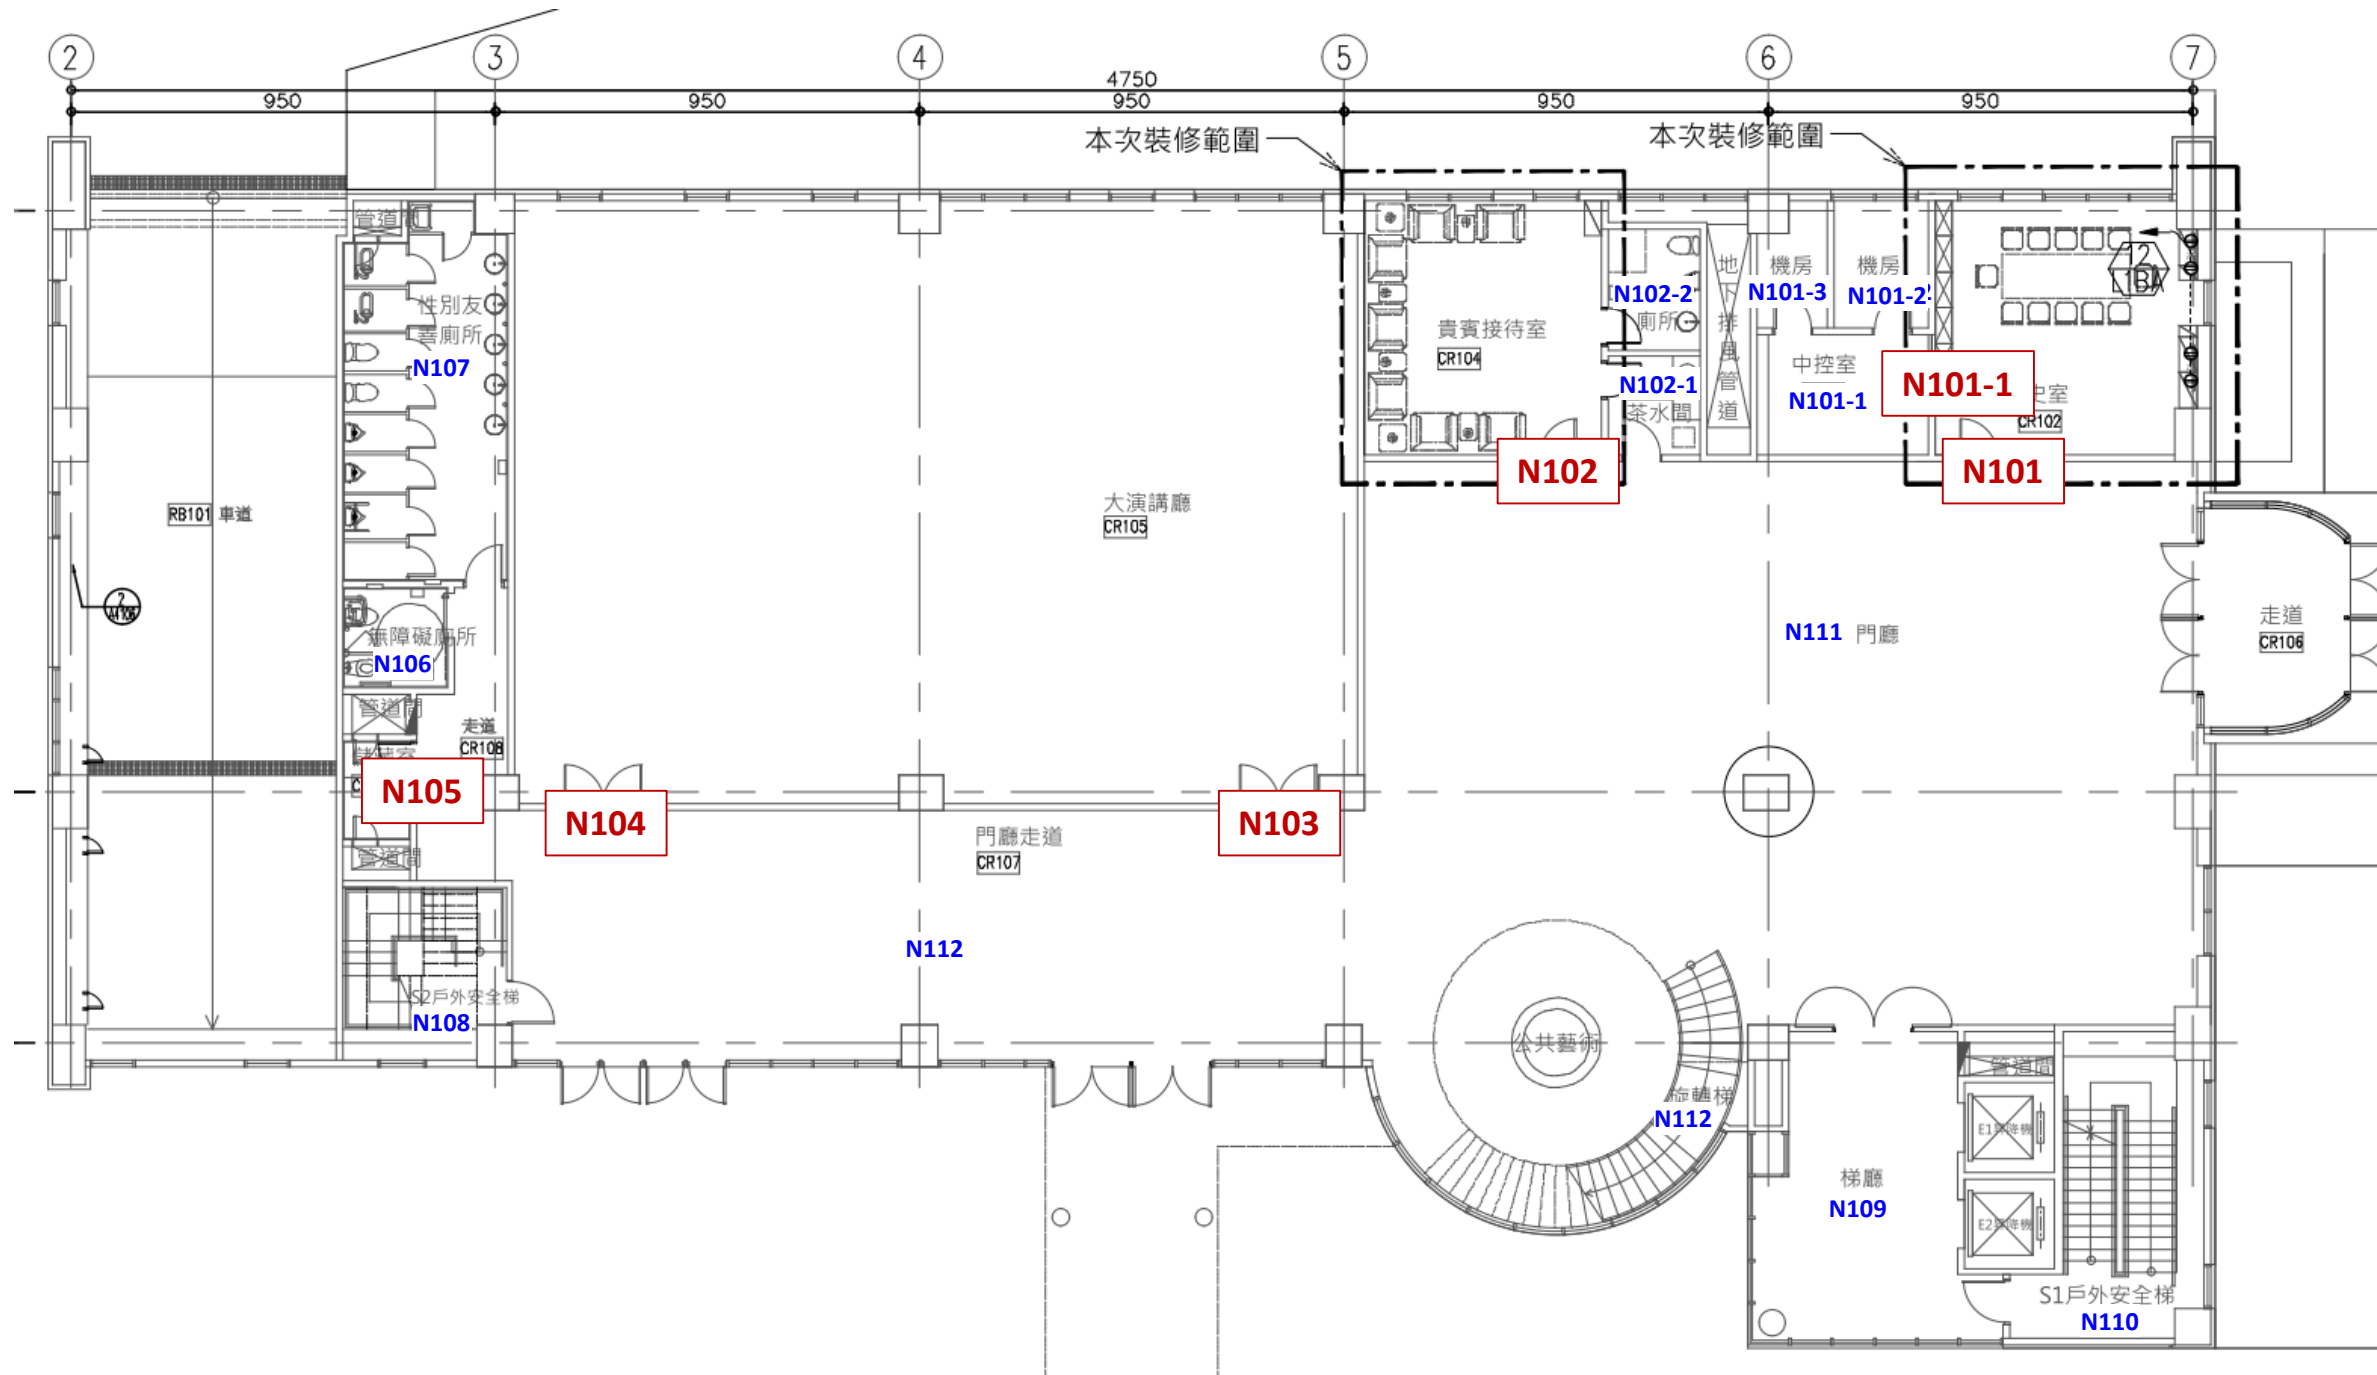

2F

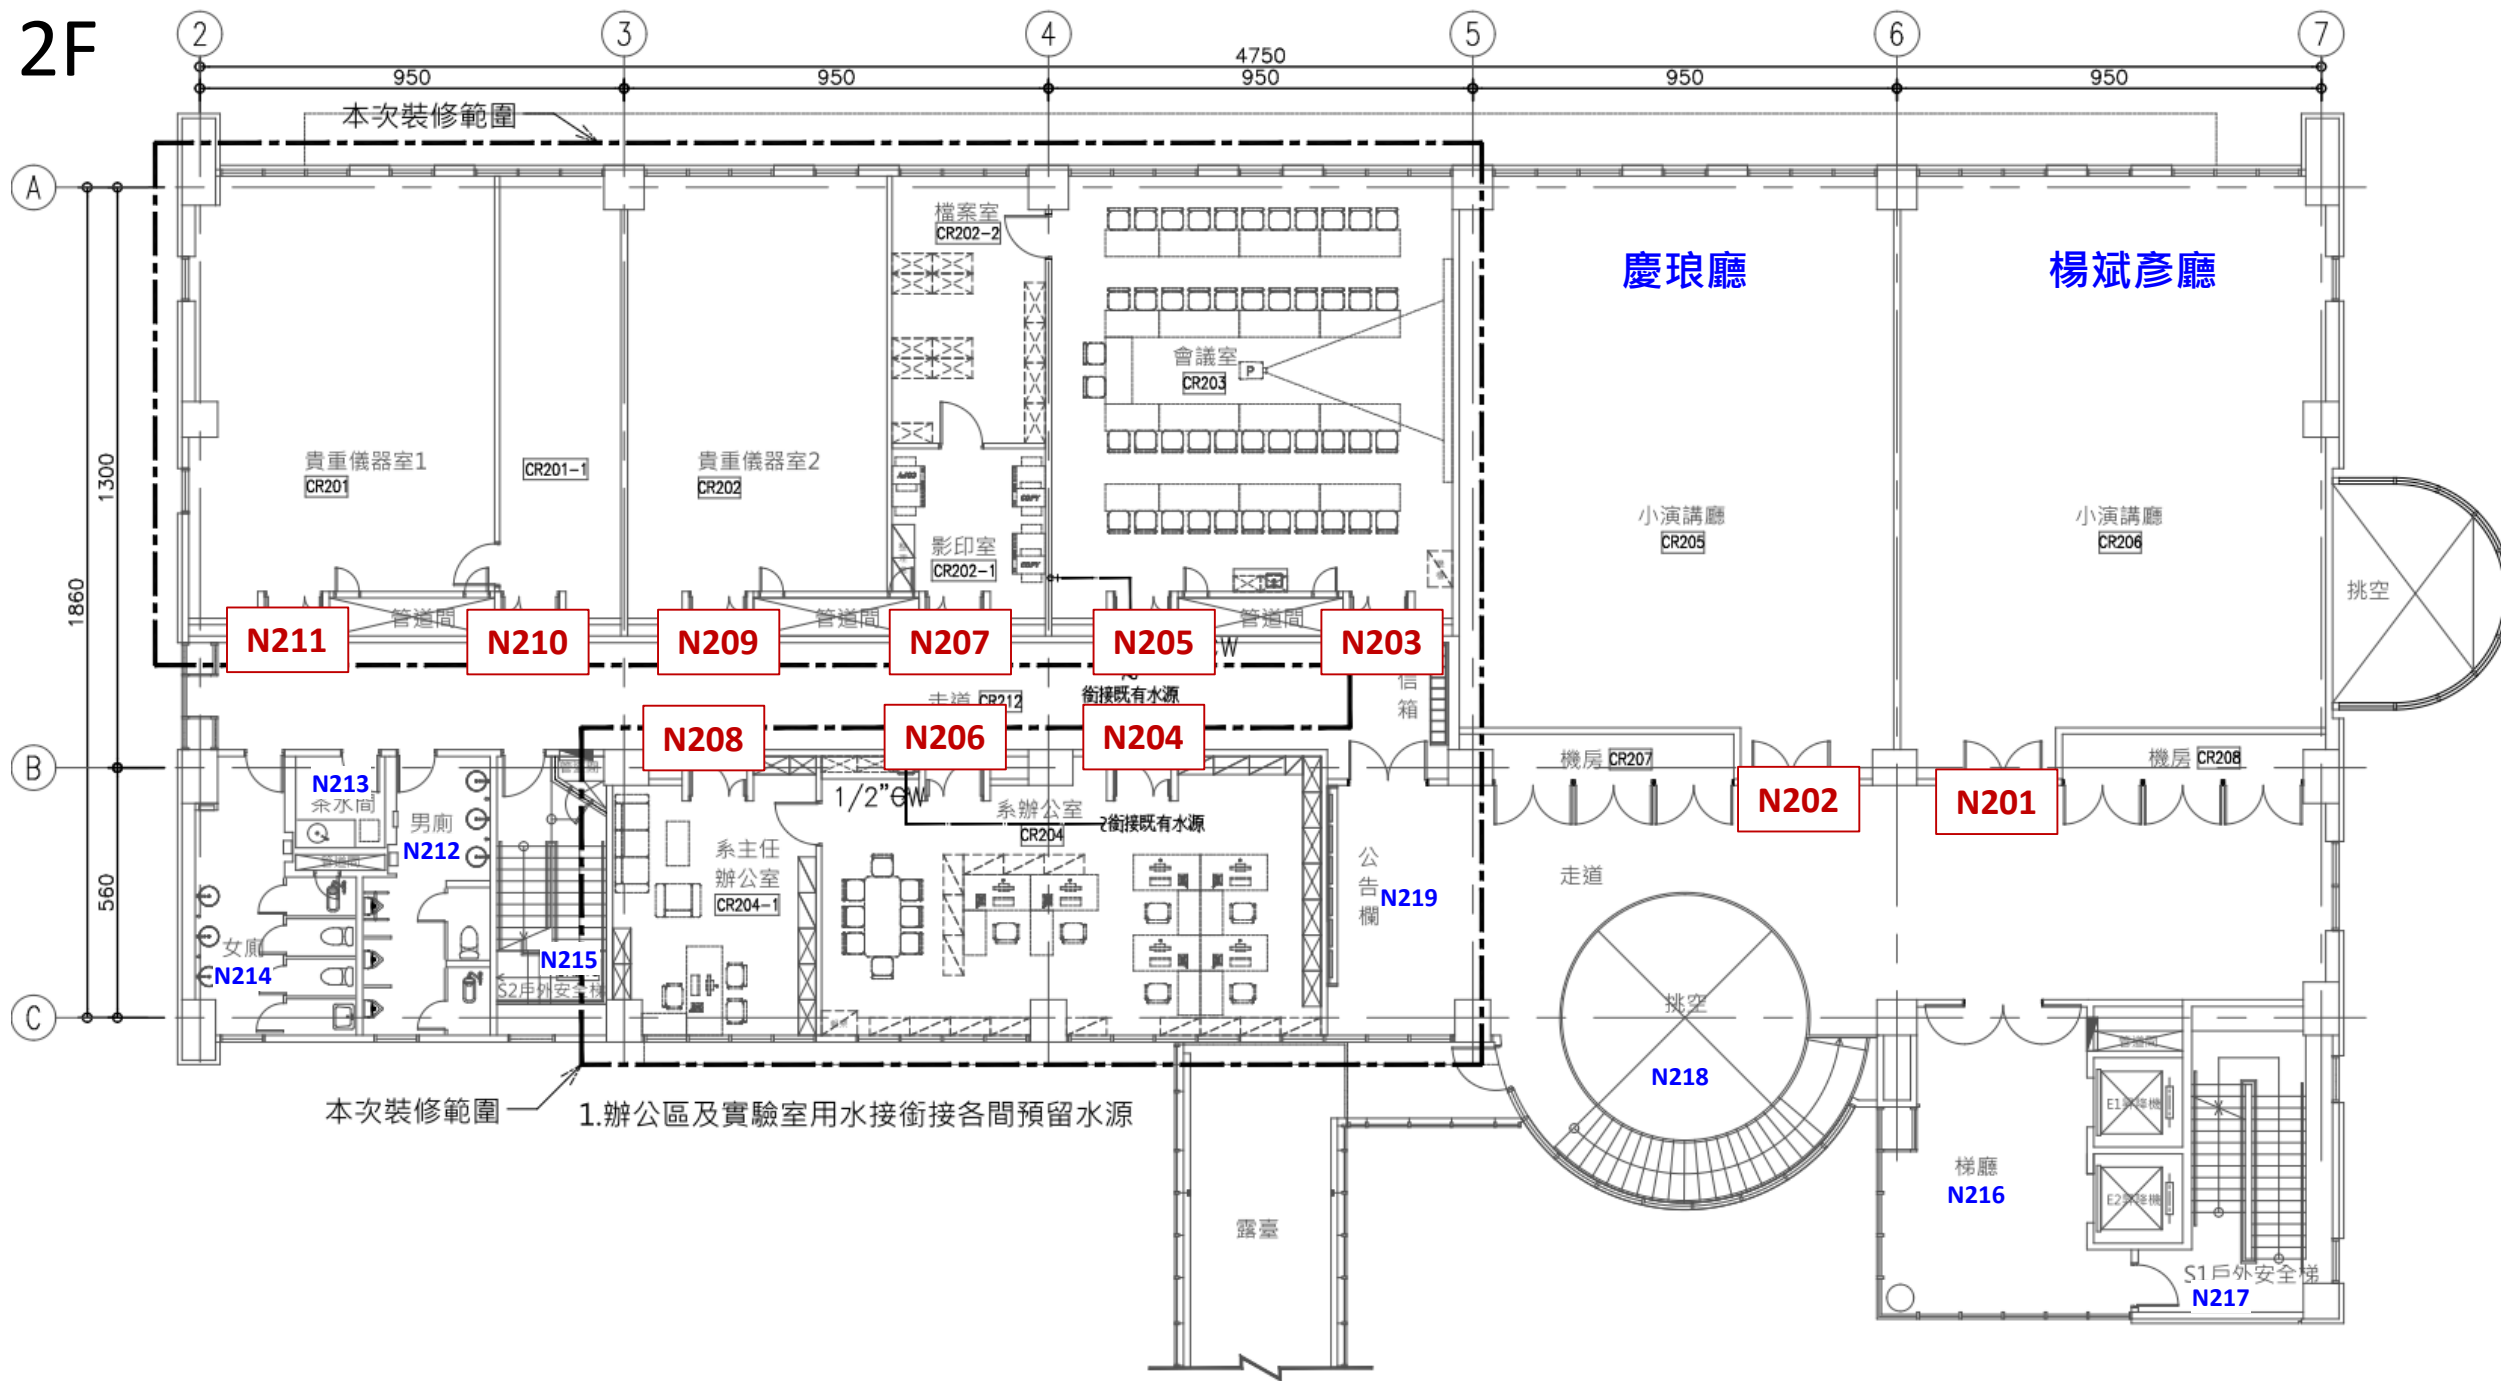

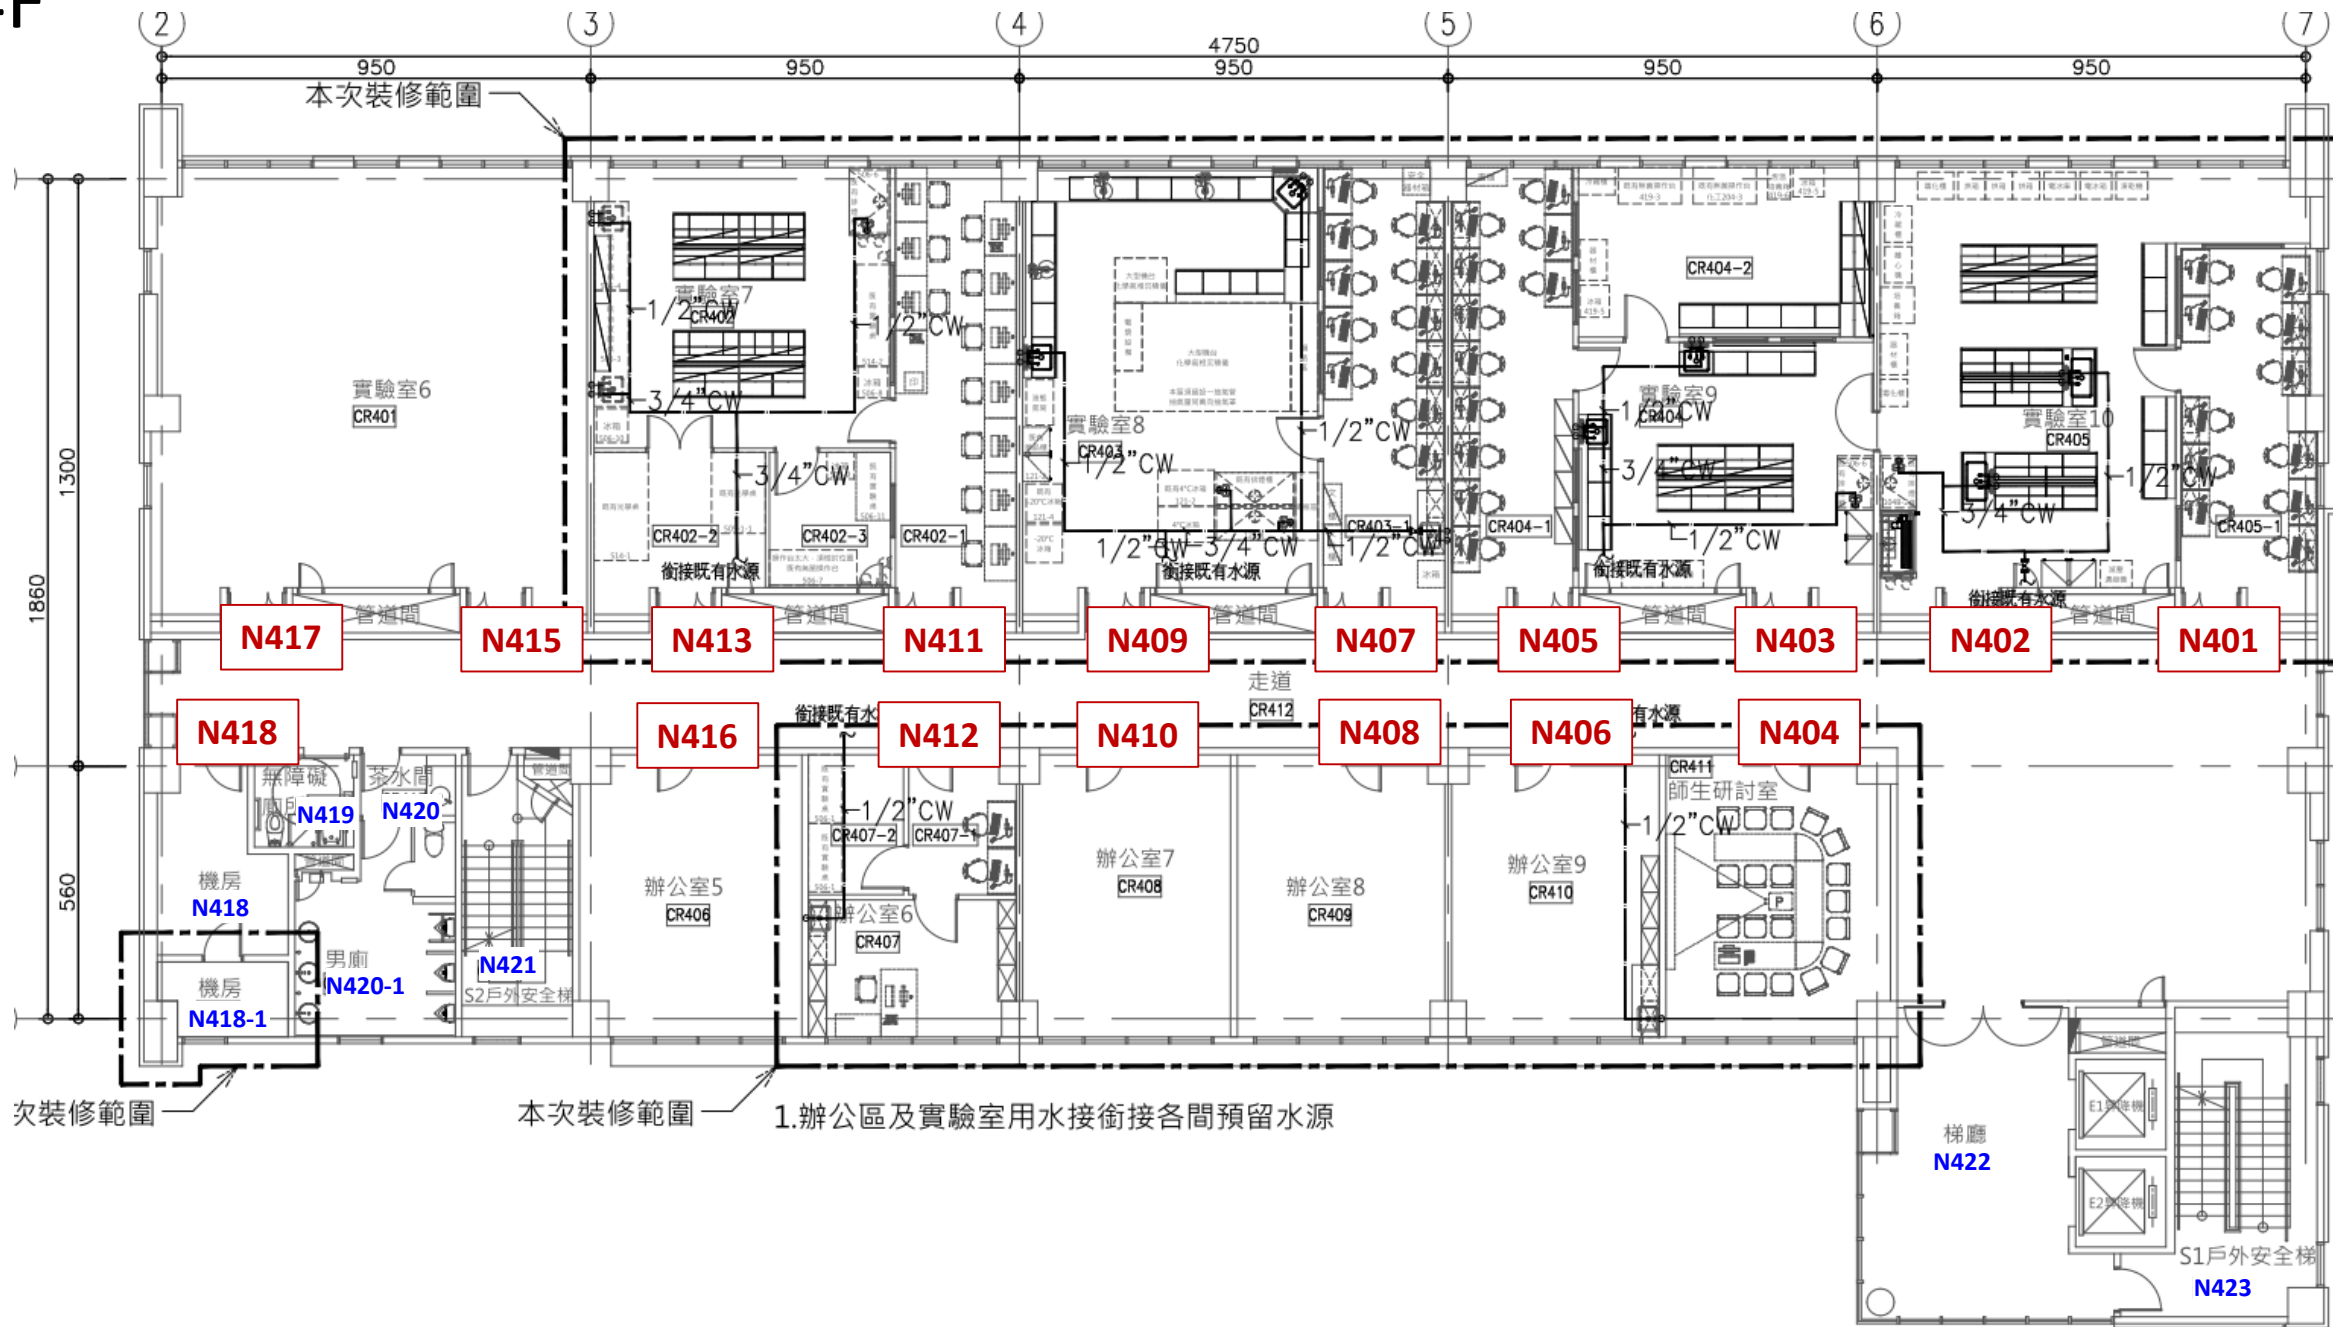


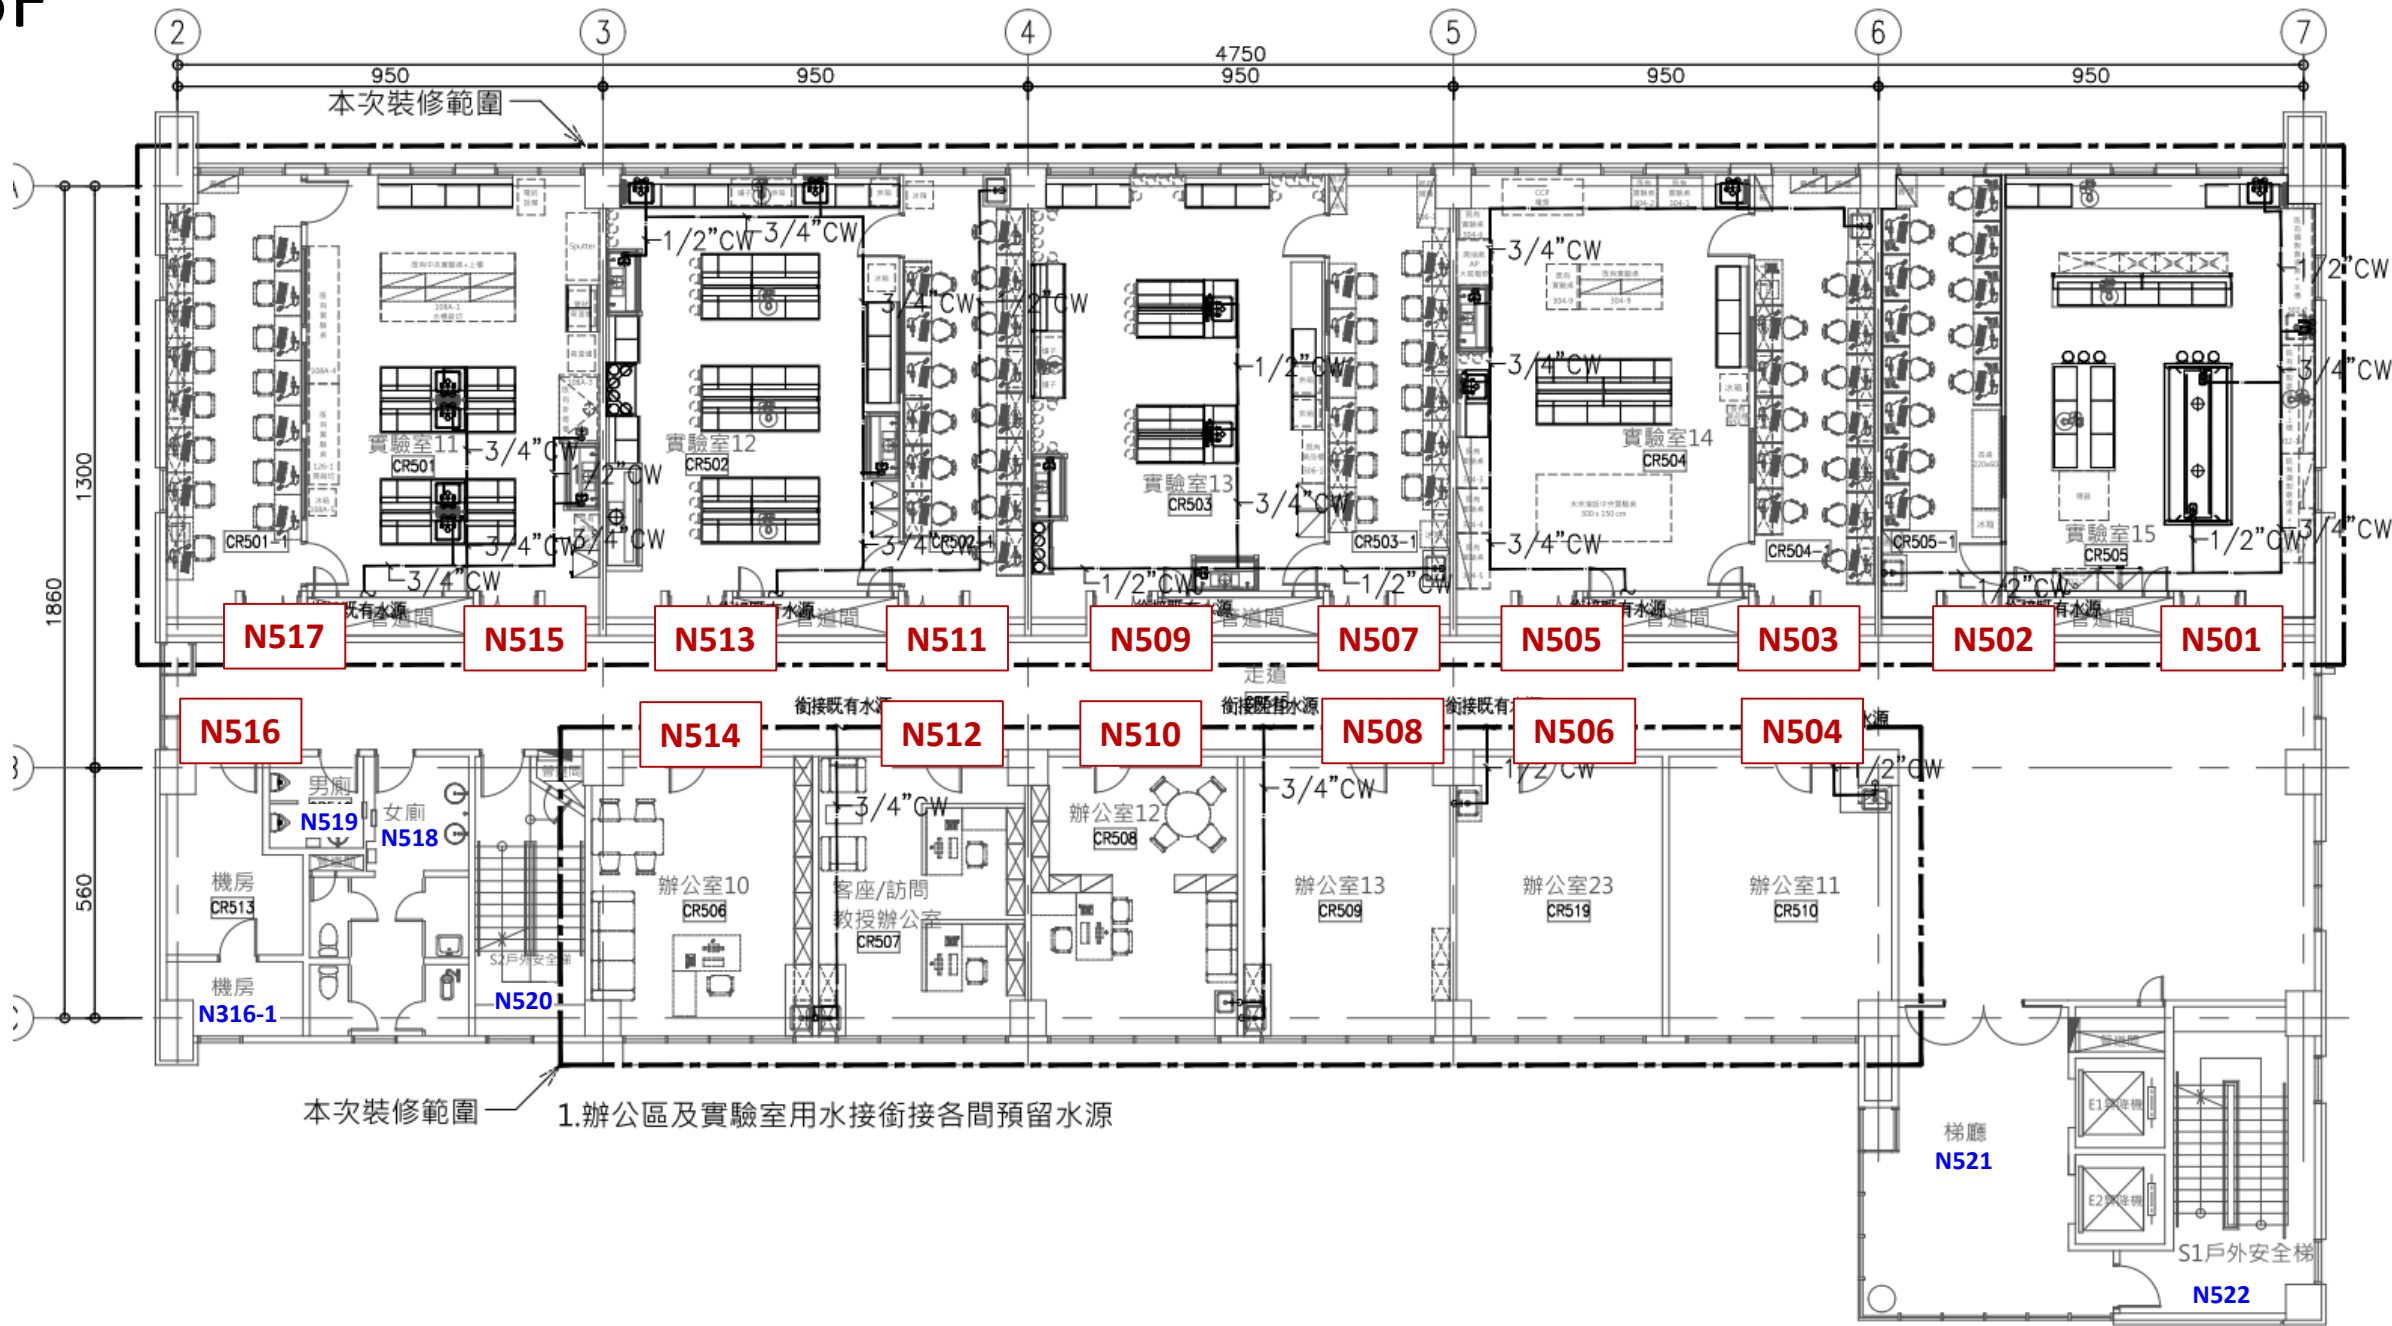

本次裝修範圍 1.辦公區及實驗室用水接銜接各間預留水源

梯廳 N521
S1戶外安全梯 N522

6F

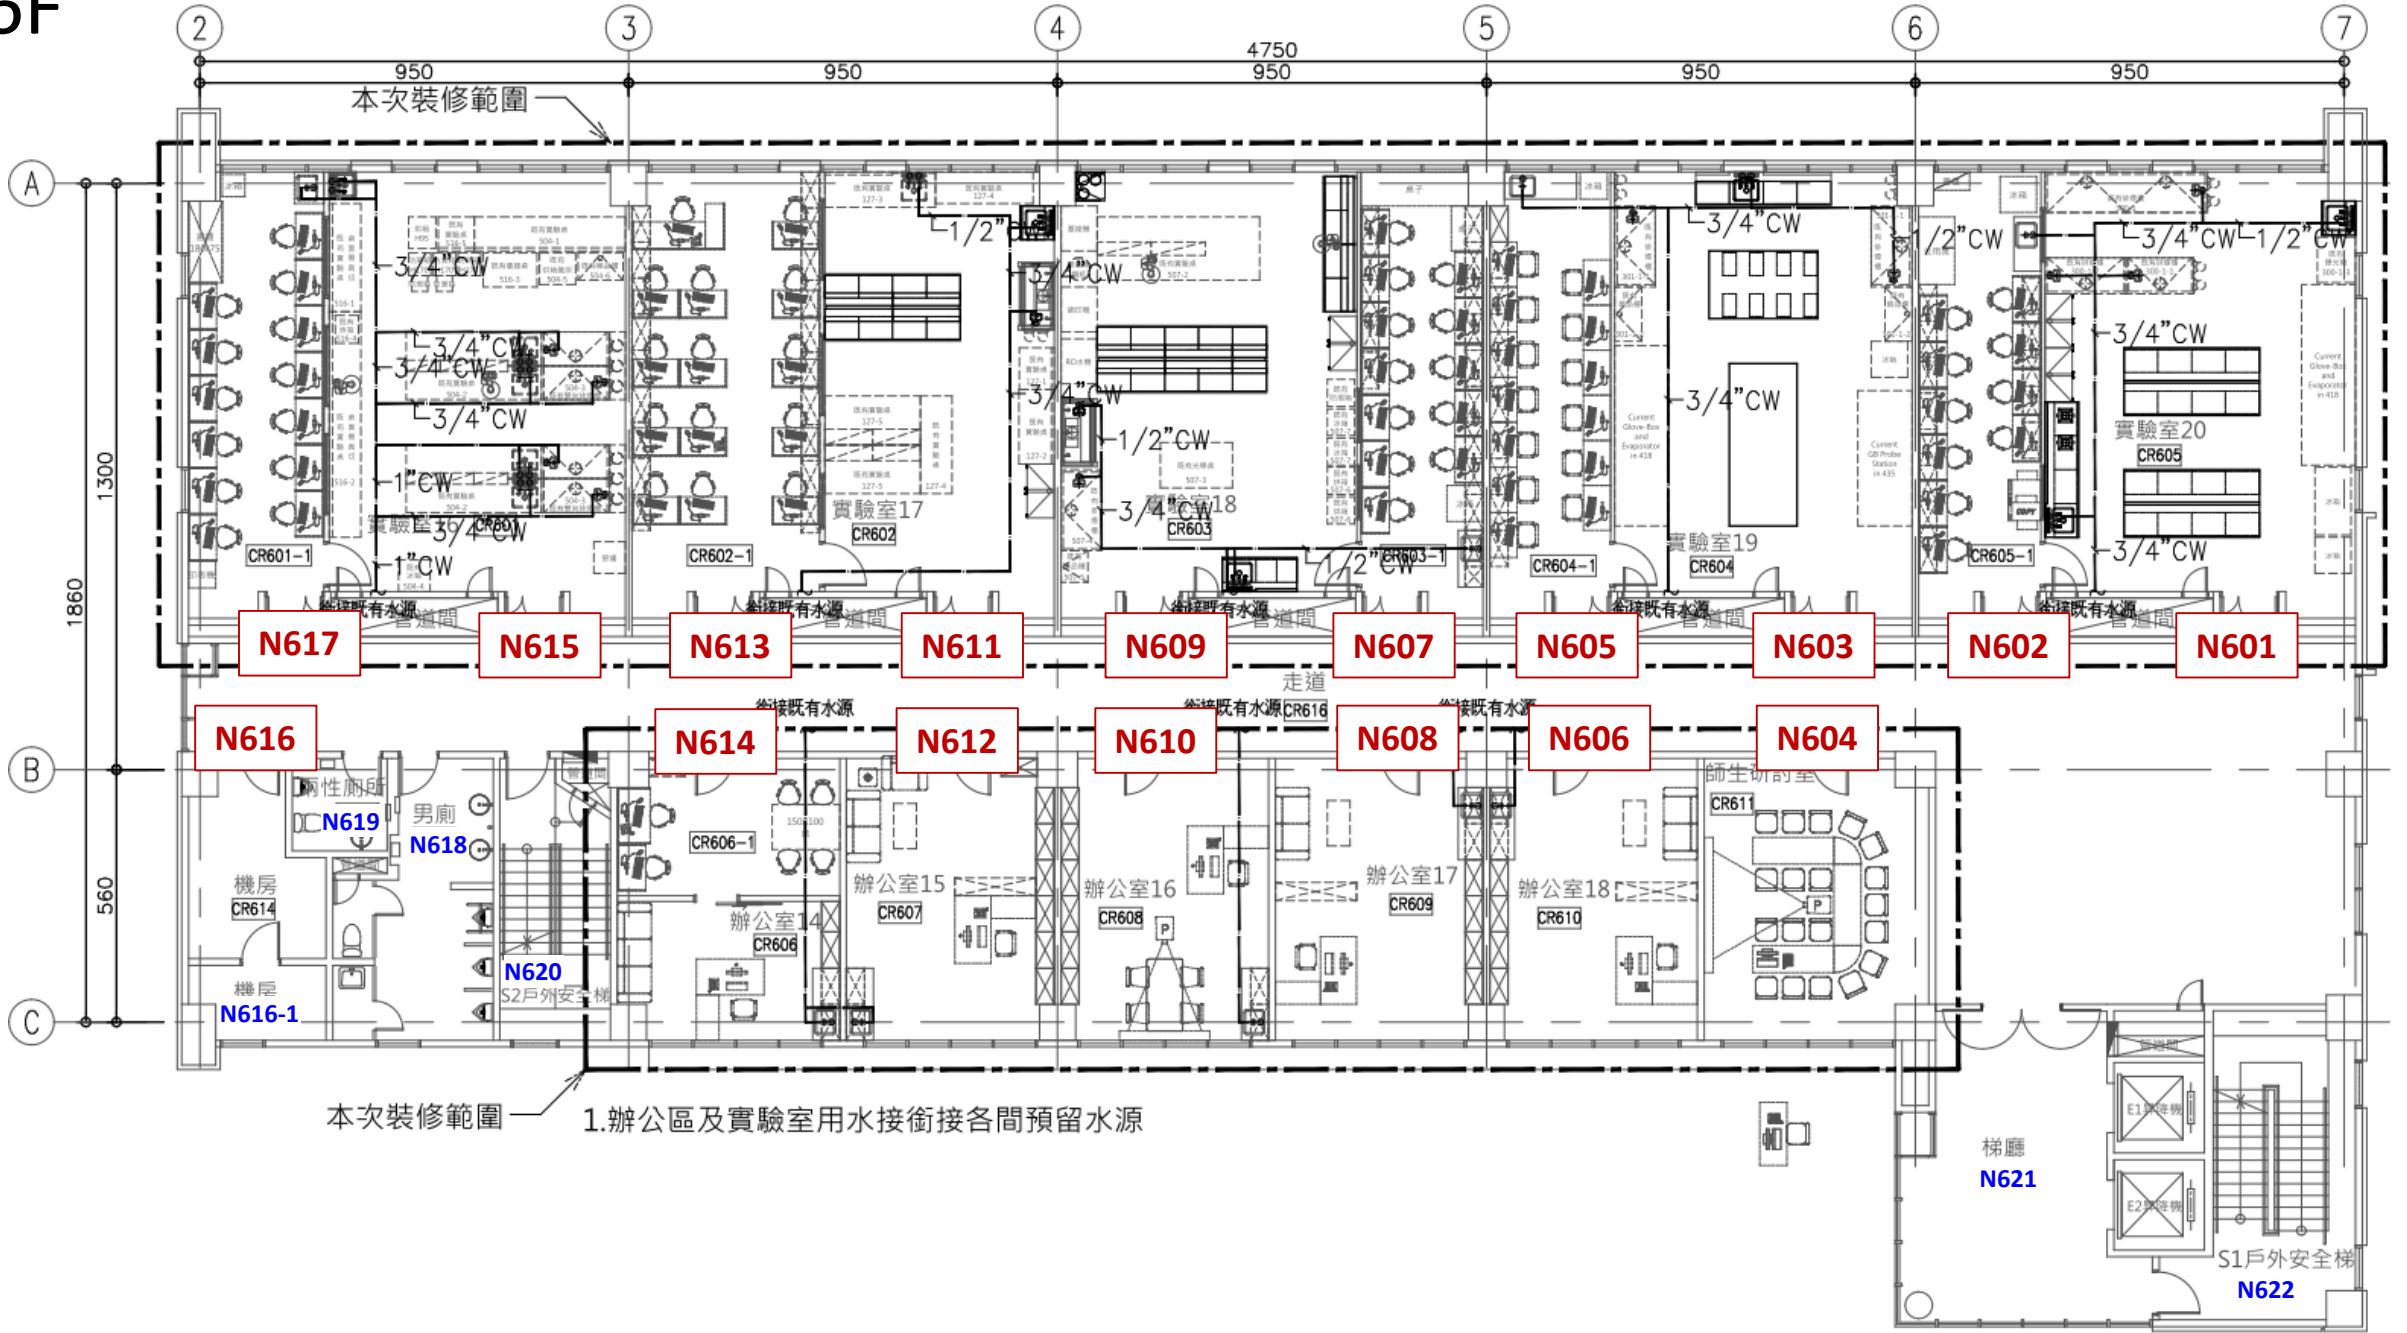

本次裝修範圍 1.辦公區及實驗室用水接銜接各間預留水源

N617 N615 N613 N611 N609 N607 N605 N603 N602 N601

N616 N614 N612 N610 N608 N606 N604

N619
N618

CR614
N616-1

N620

N621

N622

